


2階 平面図 S: 1/100

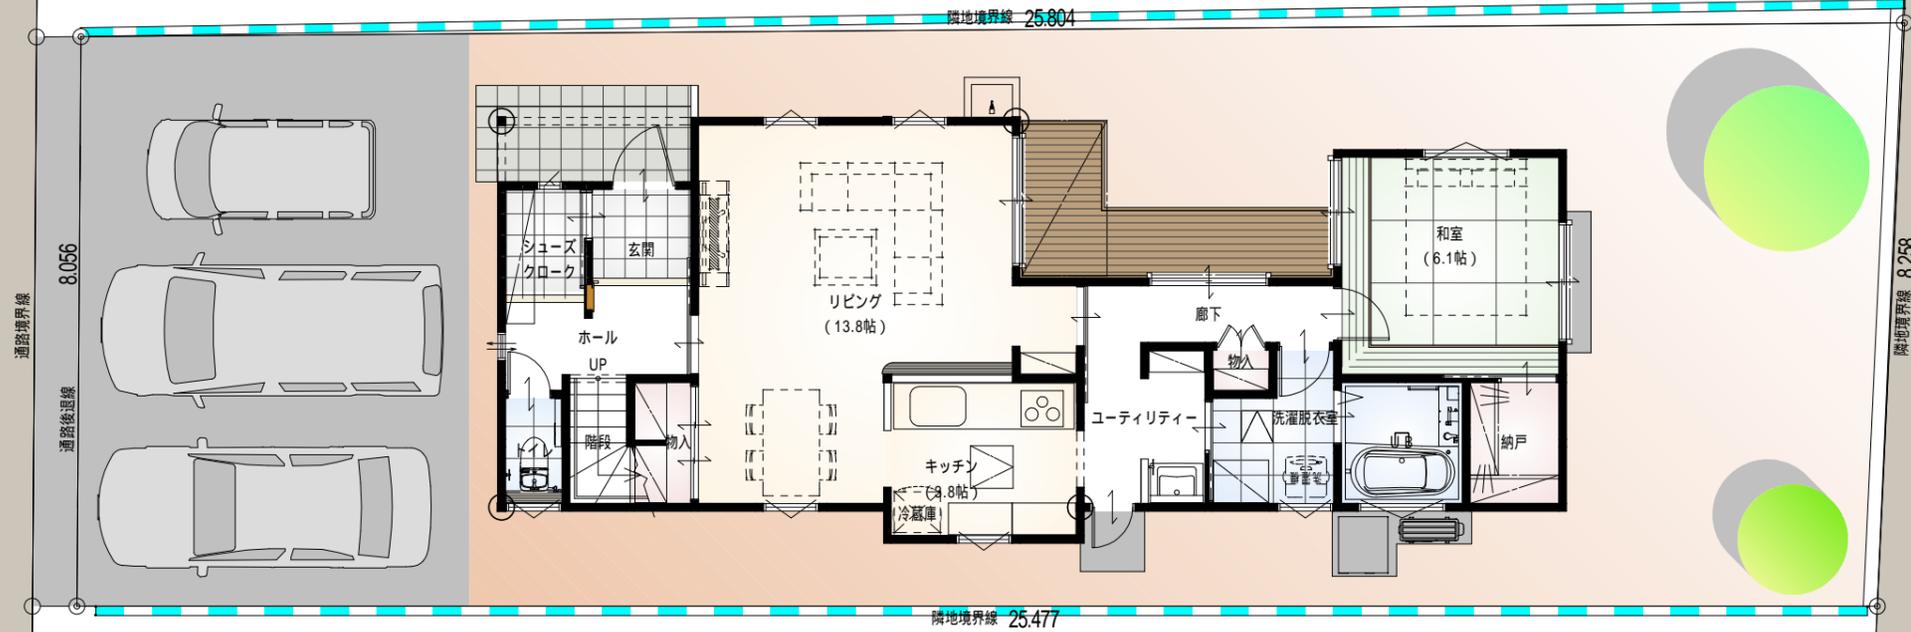

1階 平面図 S: 1/100

水路(町管理)